
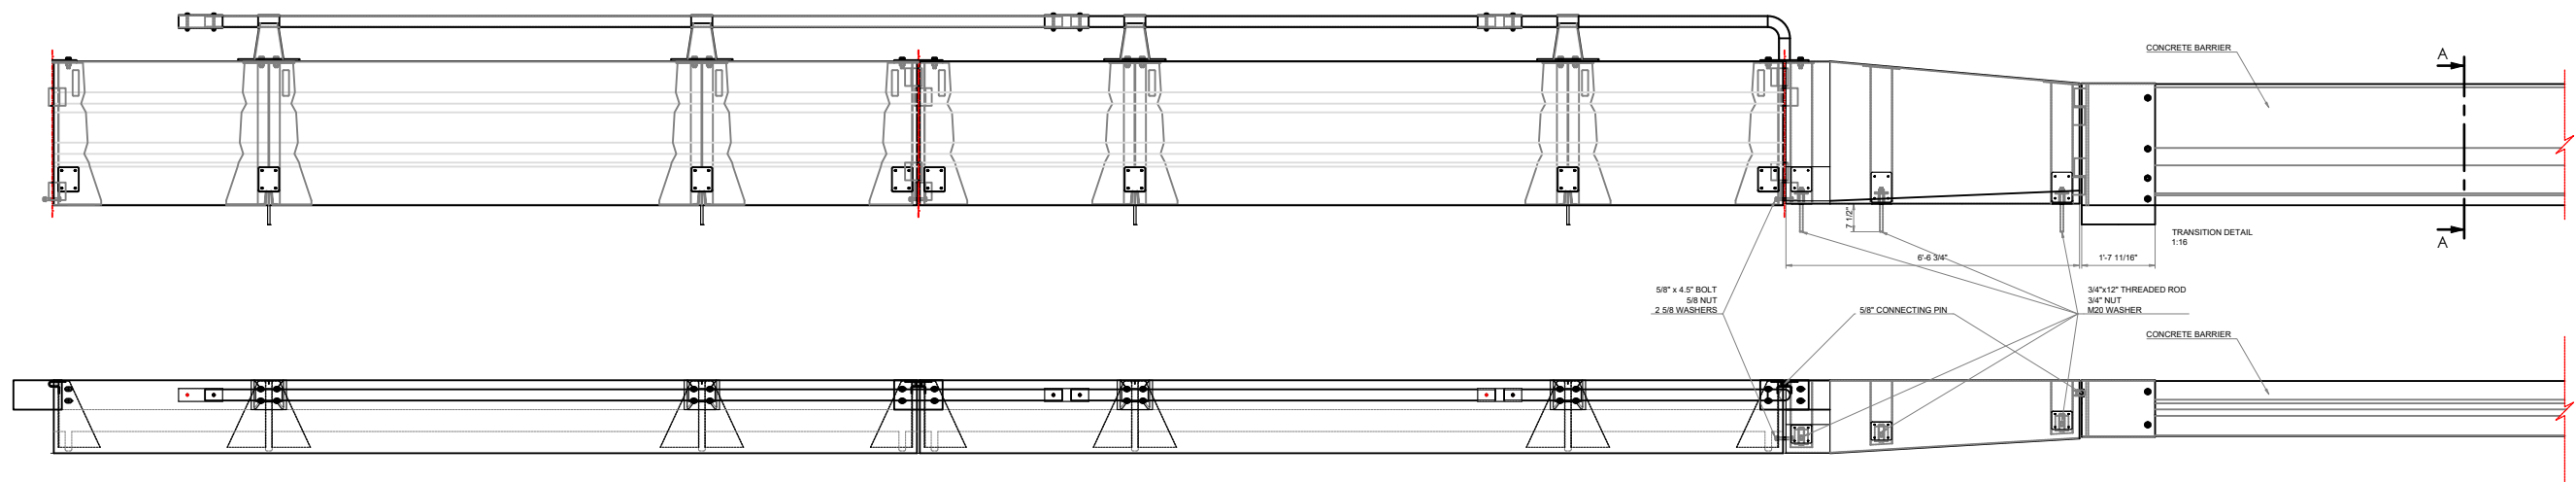


STANDARD BOLTS

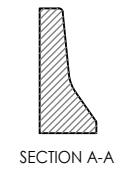

No.	REVISION:

NOTES:
STANDARD TRANSITION INTO F-SHAPE CONCRETE BARRIER

DATE	06.16.2020
DESIGN BY:	LG
CHECKED BY:	GC
APPROVED BY:	

PROJECT:	TRANSITION SECTION						
SHEET:	01	SIZE:	A3	SCALE:	1:50	WEIGHT:	

TITLE:	MDS TL4 BARRIER TRANSITION INTO CONCRETE BARRIER
MODEL No:	MDS-TL4-H2-04-7D-N-TC-FH1
DRAWING No.	H2-CB-01-TC-FH1



MDS BARRIERS
 610 N. Mountain Rd
 Newington CT, 06111
 Tel: 860-289-8033
 Fax: 860-289-8035
 e-mail: info@mdsbarriers.com

The information here on is the property of MDS Barriers and shall not be disclosed, duplicated or used otherwise without the express written approval of MDS Barriers.